


# LIGHTLINK FACILITIES ROUTE

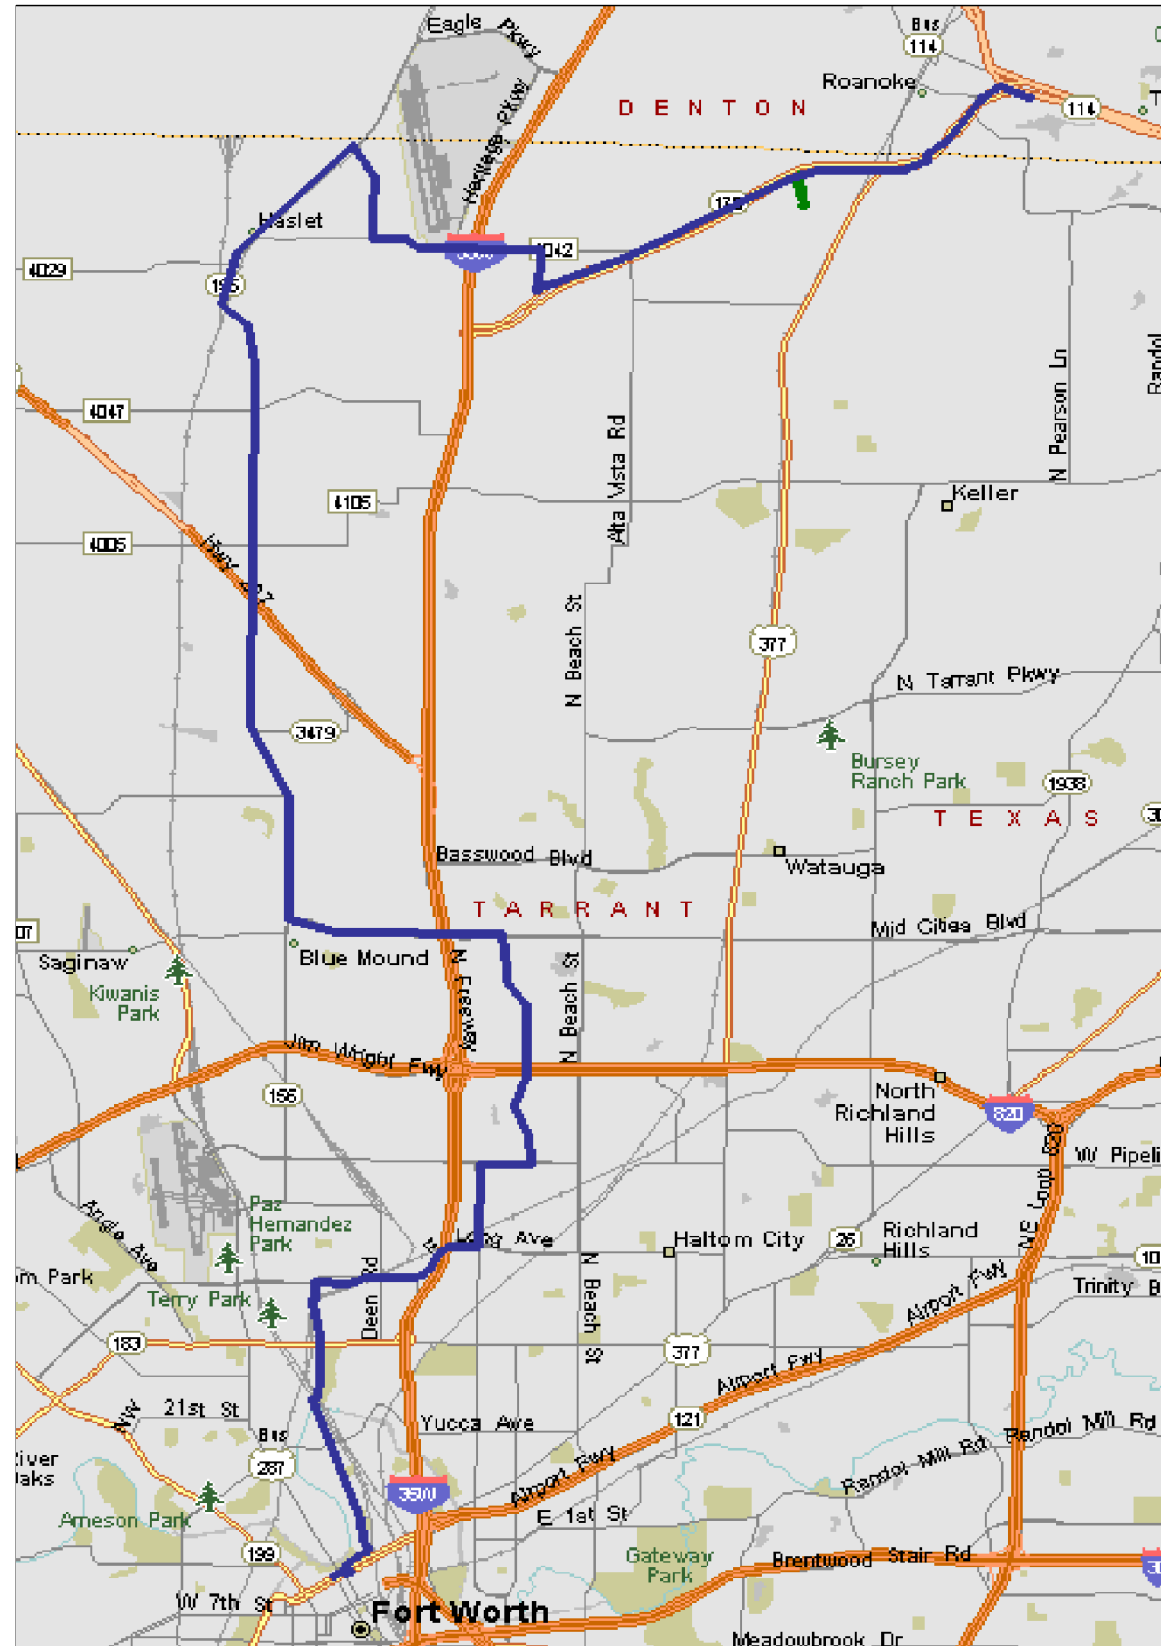

**STREET ON GREEN ROUTE  
(3,002 L.F./TRENCH FOOTAGE  
OF 22-1.5" ID HDPE)  
INDEPENDENCE PKWY.**


**STREETS ON BLUE ROUTE  
(169,109 LF/TRENCH FOOTAGE  
OF 14-2" ID HDPE)**

- W. BELKNAP ST.
- COMMERCE ST.
- W. WEATHERFORD ST.
- E. BLUFF ST.
- SAMUELS AVE.
- N.E. 23RD ST.
- DECATUR AVE.
- N.E. 31ST ST.
- STROHL ST.
- N.E. 33RD ST.
- E. LONG AVE.
- N. SYLVANIA AVE.
- MEACHAM BLVD.
- MERCANTILE DR.
- N. RIVERSIDE DR.
- WESTERN CENTER BLVD.
- BLUE MOUND RD.
- INTERMODAL PKWY.
- WESTPORT PKWY.
- KELLER HASLET RD.
- OLD DENTON HWY.
- ALLIANCE GATEWAY FRWY.
- HWY 114

PROJECT ID #

LIGHTLINK FACILITIES ROUTE

FORT WORTH TO  
ALLIANCE AIRPORT  
FORT WORTH, TX

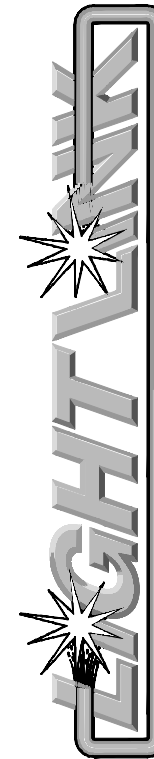

DATE: JULY 2010

## REVISIONS

DATE	DESCRIPTION	INITIAL

SCALE: HOR. N/A

VERT. N/A

## DISCLAIMER

INFORMATION IN THIS DOCUMENT IS PROPRIETARY AND SHALL NOT BE USED, COPIED, REPRODUCED OR DISCLOSED IN WHOLE OR IN PART WITHOUT WRITTEN CONSENT FROM DYNAMICRED

DWG. NO.

SHT. NO.2 OF 6