



LIGHTLINK FACILITIES ROUTE

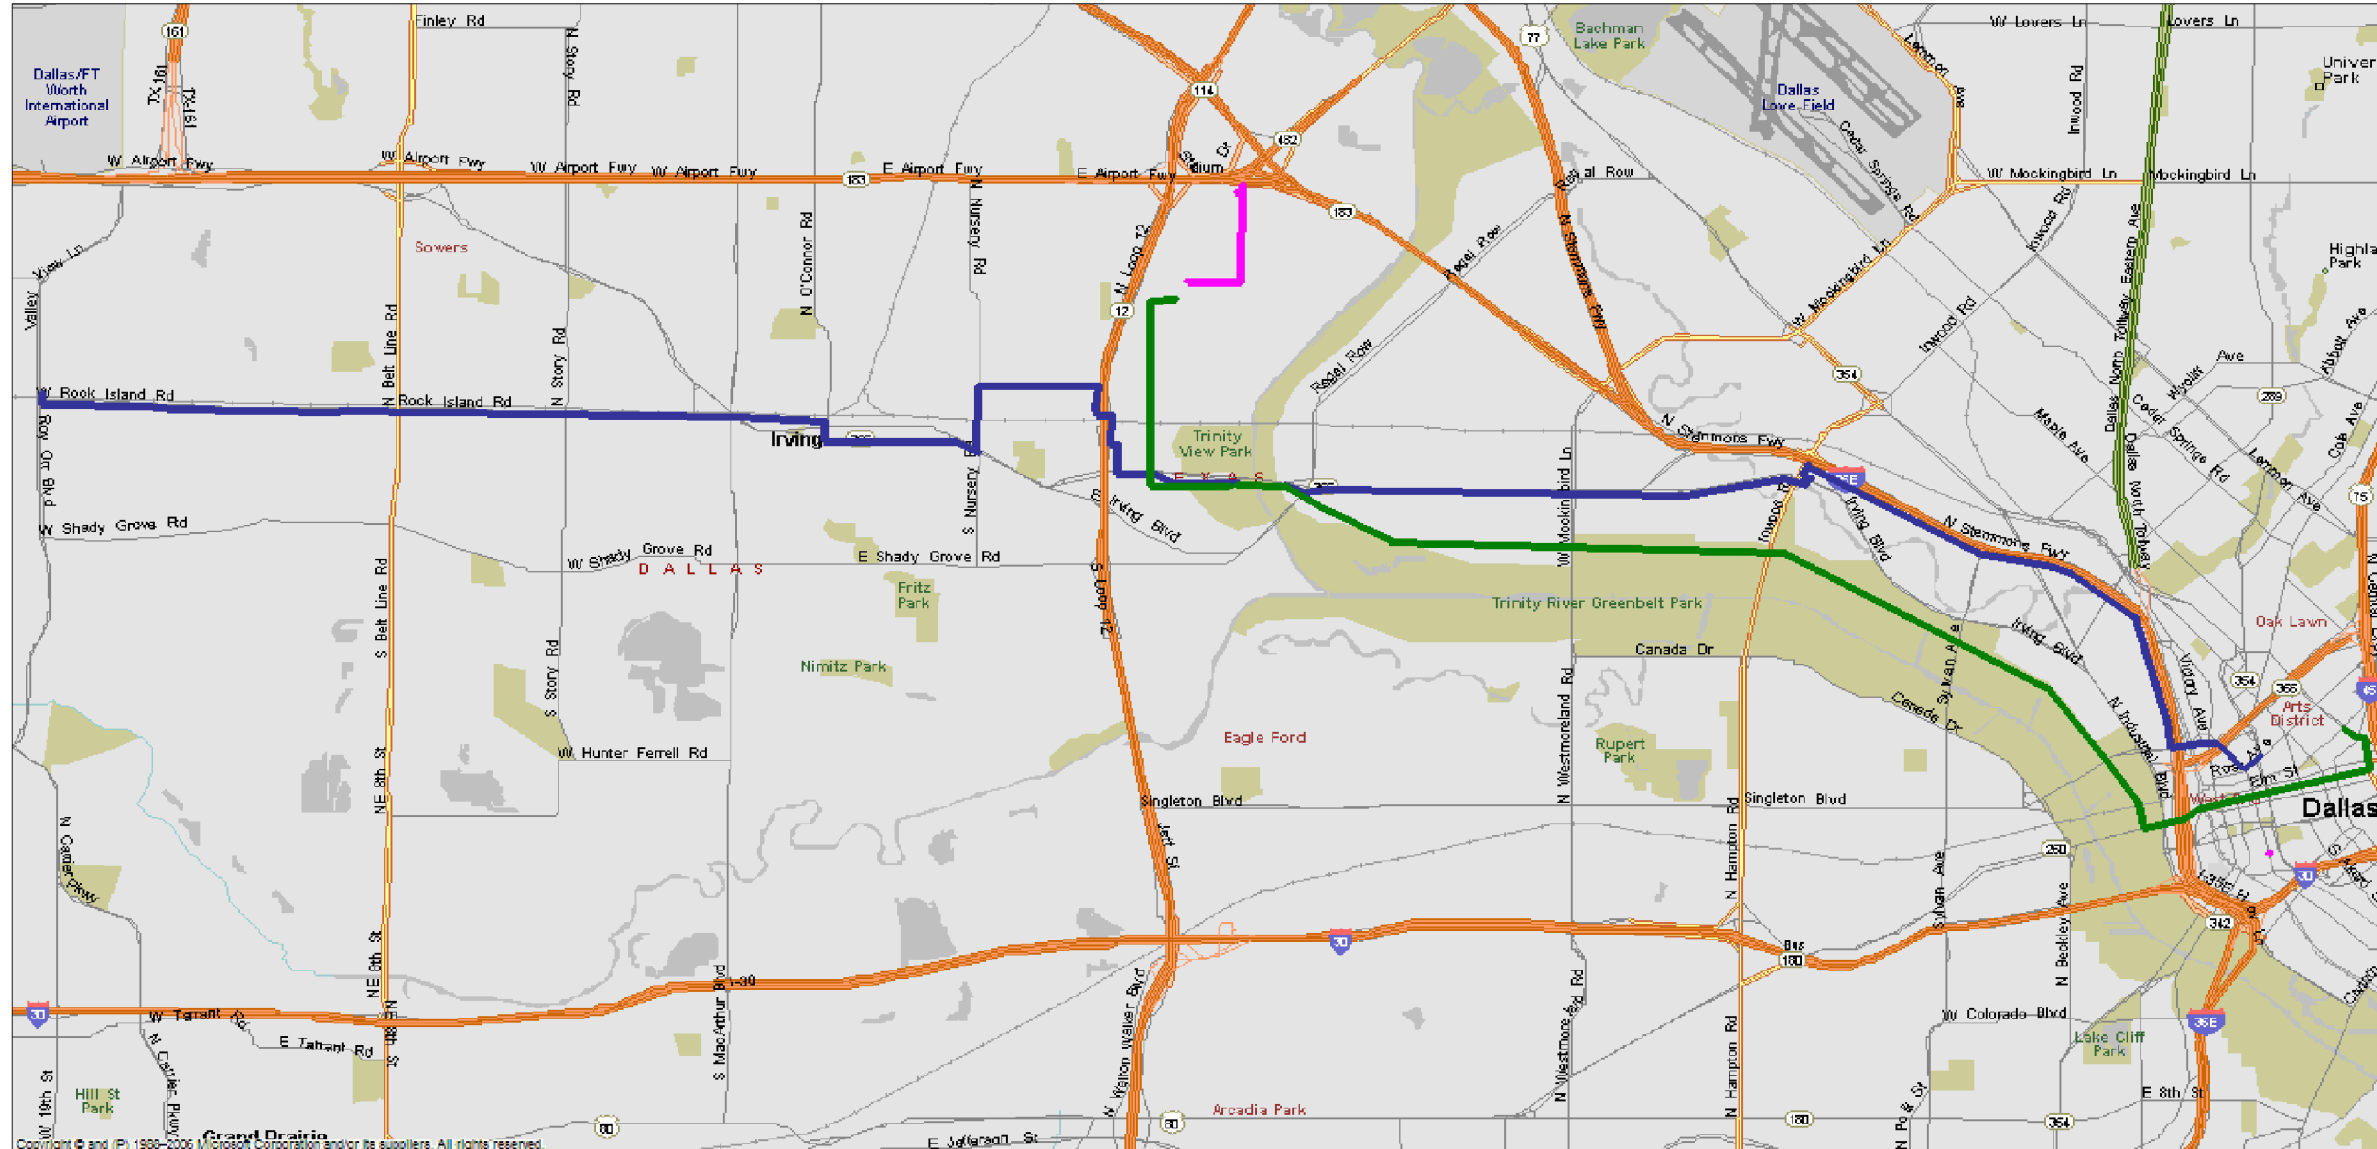

PROJECT ID #
LIGHTLINK FACILITIES ROUTE
IRVING TO DALLAS, TX

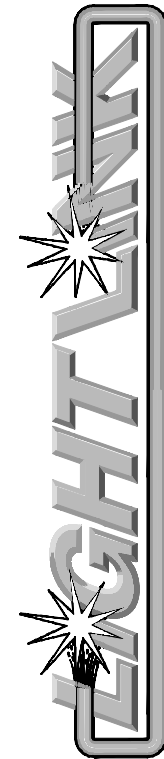

DATE: JULY 2010

REVISIONS

DATE	DESCRIPTION	INITIAL

SCALE: HOR. N/A
VERT. N/A

DISCLAIMER

INFORMATION IN THIS DOCUMENT IS PROPRIETARY AND SHALL NOT BE USED, COPIED, REPRODUCED OR DISCLOSED IN WHOLE OR IN PART WITHOUT WRITTEN CONSENT FROM DYNAMICRED

DWG. NO.

SHT. NO.4 OF 6

STREETS ON BLUE ROUTE (95,405 LF/TRENCH FOOTAGE OF 1-1.5" ID HDPE)

- W. ROCK ISLAND RD.
- O'CONNOR RD.
- 2ND ST.
- IRVING BLVD.
- N. NURSERY RD.
- PIONEER RD.
- WALTON WALKER BLVD.
- RT. 12 ACCESS RD.
- WILLIAMS RD.
- FLEMING AVE.
- INWOOD RD.
- STEMMONS FRWY.
- EDISON ST.
- H-LINE DR.
- CONTINENTAL DR.
- ROSS AVE.

STREET ON MAGENTA ROUTE (3,989 LF/TRENCH FOOTAGE OF 4-2" ID HDPE)

- MARYLAND DR.
- PENN ST.
- CUMANO RD.

STREETS ON GREEN ROUTE (52,369 LF/TRENCH FOOTAGE OF 10-2" ID HDPE)

- HINTON DR.
- WILDWOOD RD.
- 6TH ST.
- LEVEE ST.
- COMMERCE ST.
- MAIN ST.
- PEARL EXPWY.
- PEARL ST.